


SEVIGNY

ARCHITECTS
PLANNERS
INTERIOR DESIGNERS

HARTFORD, CT
860-525-6757

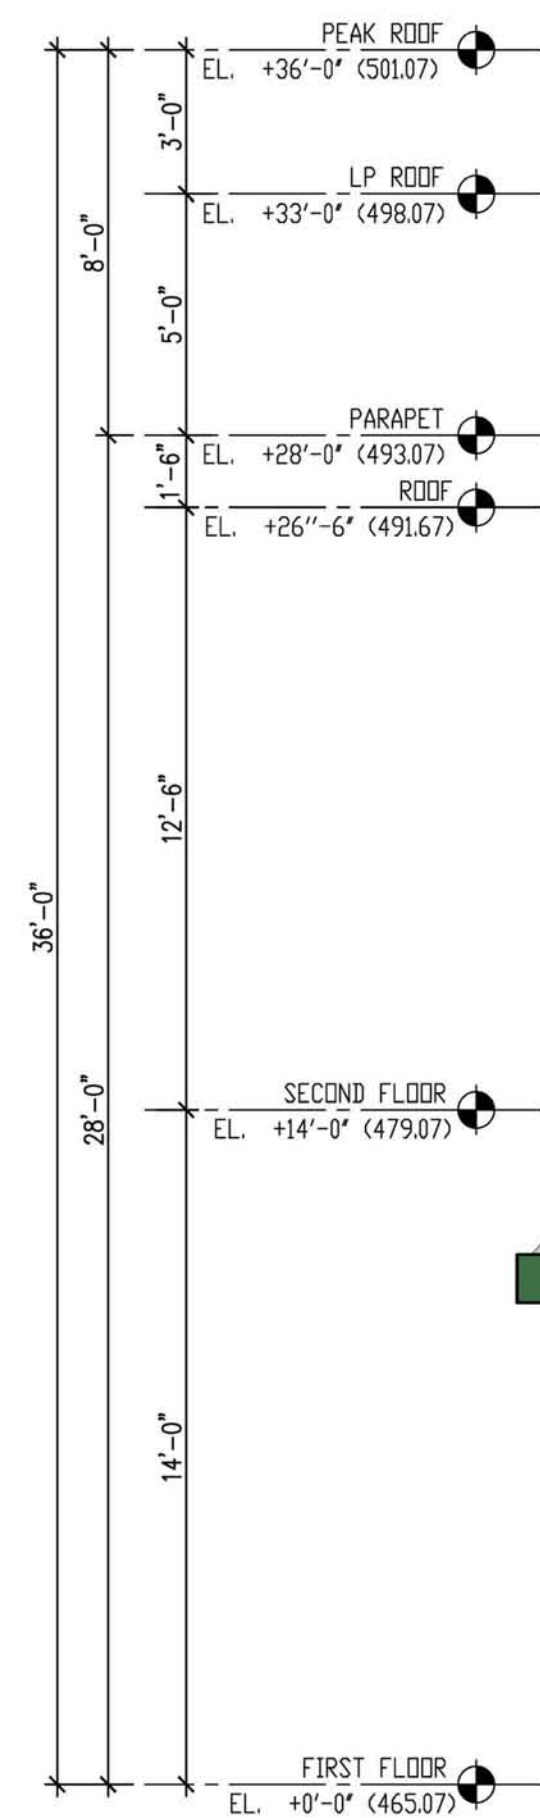

NORTHEAST RADIOLOGY
CANCER TREATMENT CENTER
DANBURY ROAD, BREWSTER, NEW YORK

PROPOSED
EXTERIOR ELEVATIONS

date:
APRIL 8, 2011

scale:
N.T.S.

A300